


PROBLEMS

KEY IDEAS/ SOLUTIONS

EXISTING STREET PLAN

Towards CV Raman Stretch 1

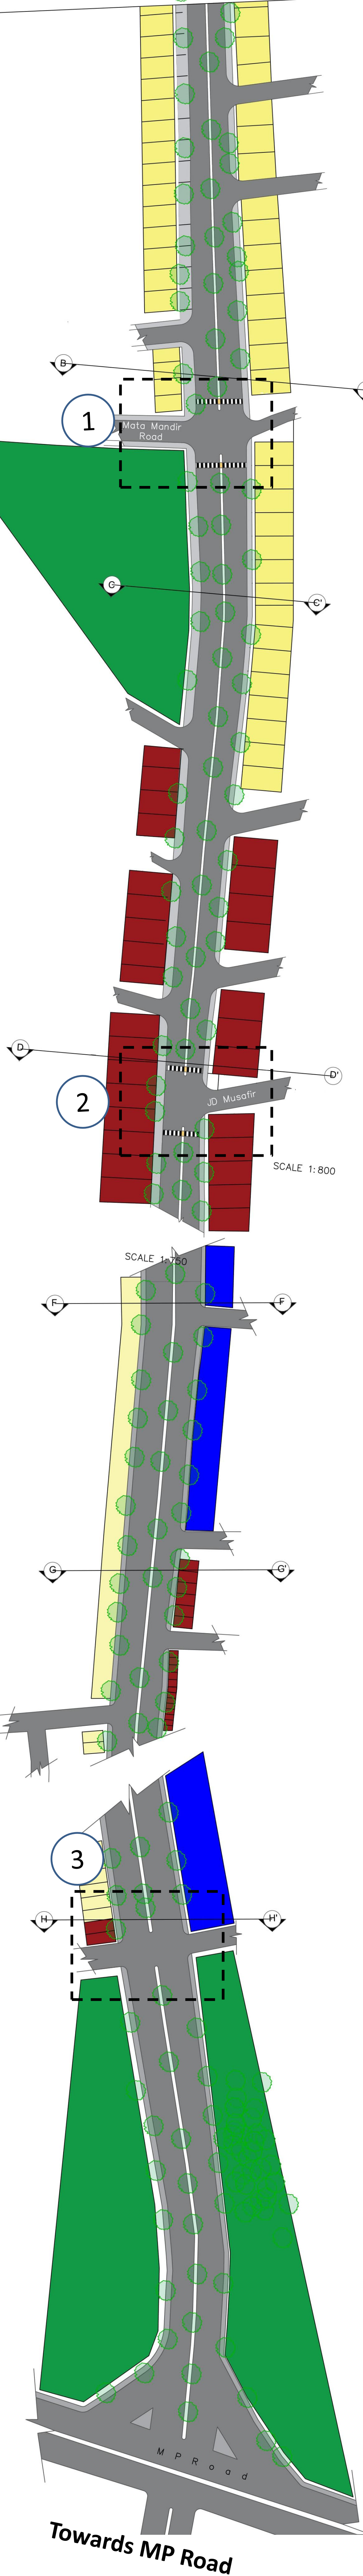

- **Low level of service(LOS)** and **Congestion** on footpath and carriageway near Bharat Nagar Commercial area
- **Discontinuous/ narrow/** kerbless footpath and median
- **Jaywalking**
- **Pedestrian walking on carriageway**

- **Poor Universal Accessibility** due to absence of ramps, tactile paving, refuge islands




Ramps in front of Residence gates




- **Carriage Way:** Continuous 7.5m wide on either side for two lane road as per IRC guidelines
- **Median:** 1.2m wide and 1.1m high grided median to discourage jaywalking

- **Footpath:** 2.5m wide continuous footpath
- **Semi Mountable Kerb:** 0.15m above carriage way level

- **Tactile Paving:** Size: 300 x 300 x 40mm

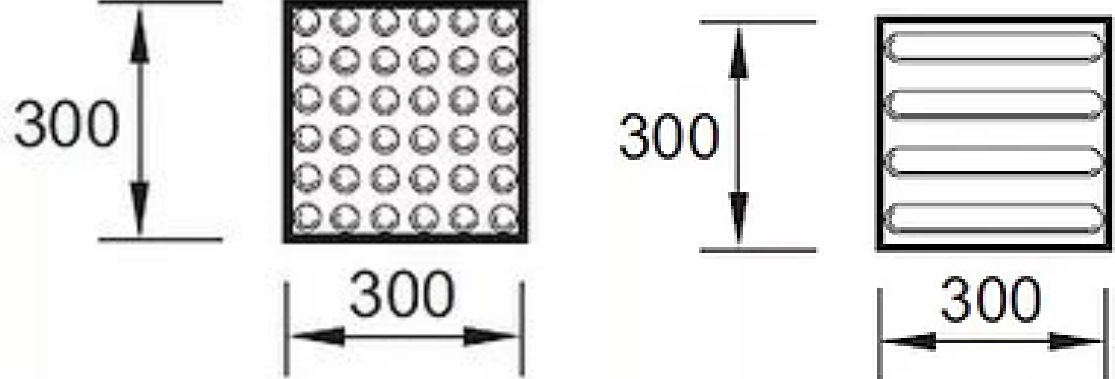


- **Refuge Islands:** 1.2m wide median at crossings for physically handicapped people
- **Kerb Ramps**

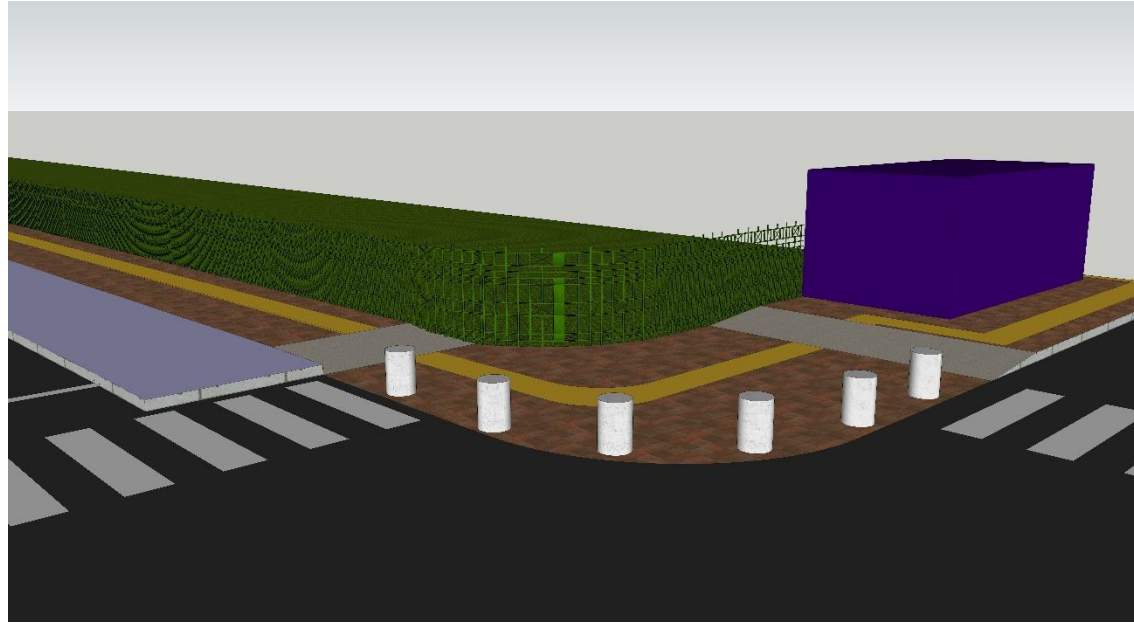

Ramps at Crossings and Intersections

- **Safety issues**

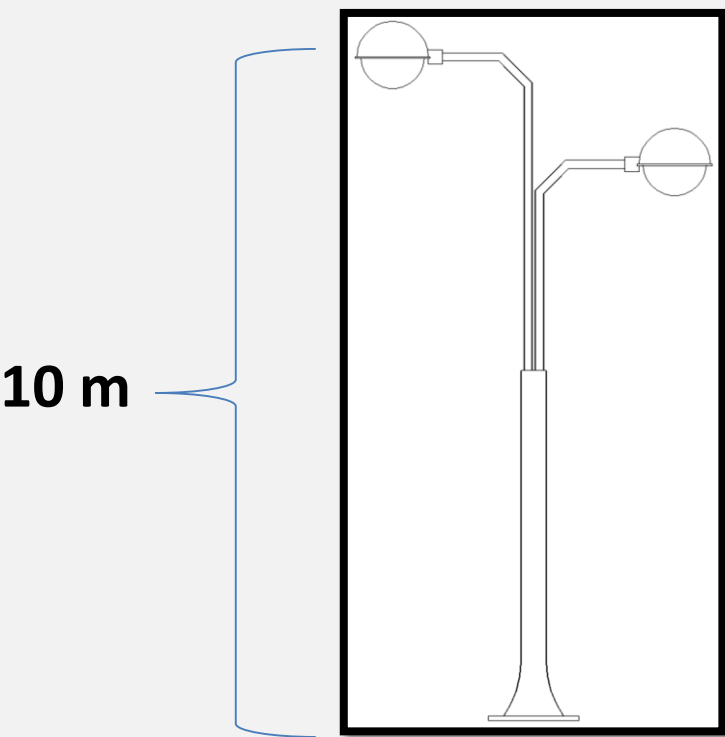

- **Street lights:** at 30m interval
- **Pedestrian street lights:** at 6m interval
- Traffic calming measures like **paved and table top crossings** at the mid-block



Table Top Crossing at Mid-Block

- **Public Transport and Sustainable Mobility**

Authorized and designated:

- **Bus Stops**
- **E-Bike Stands**

- **Reduction of effective carriage way & Obstructions** on Footpath due to:
• **Unauthorized parking** by auto-rickshaws, two and four wheelers
- **Encroachments by Hawkers**

- **Designated zones** on MFZ near commercial plot uses for:
• **Auto-rickshaw stands**
- **Hawkers**
- **'Halt & Go' Parking** for two and four wheelers

- **Pedestrian-unfriendly**
- **Lack of public amenities and cleanliness**



- **Public Toilets:** 2 toilets in 1.1 km long stretch
- **Bus Shelter:** at bus stops on MFZ/ footpath
- **Benches:** near hawkers, commercial and institutional area
- **Dustbins:** near bus-stops and street intersection
- **Dhalao:** Replaced with Trash Units
- **Drinking Water Kiosks:** Near Bus Stops in MFZ



- **Poor Landscaping**

- **Grated Tree plantations** on MFZ/ footpath




- **Inadequate/ Absence of signages and road markings**

- Better information communication to vehicle users through:
• **Traffic Signals**
- **Signages**
- **Road Markings**

- **Water logging**

- **Storm Water Management** through Kerb Inlets and Infiltration Beds in MFZ also contributing to **Ground Water Recharge**

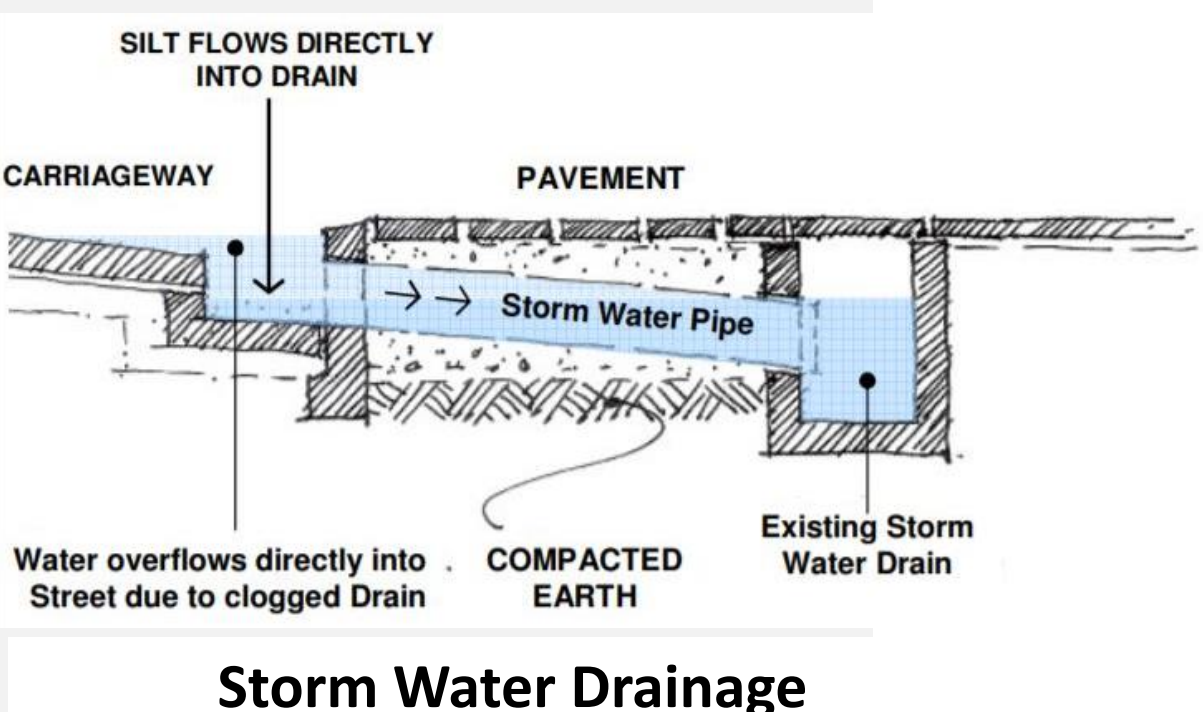


Storm Water Drainage




Kerb Inlet

PROPOSED STREET PLAN

Towards CV Raman Stretch 1

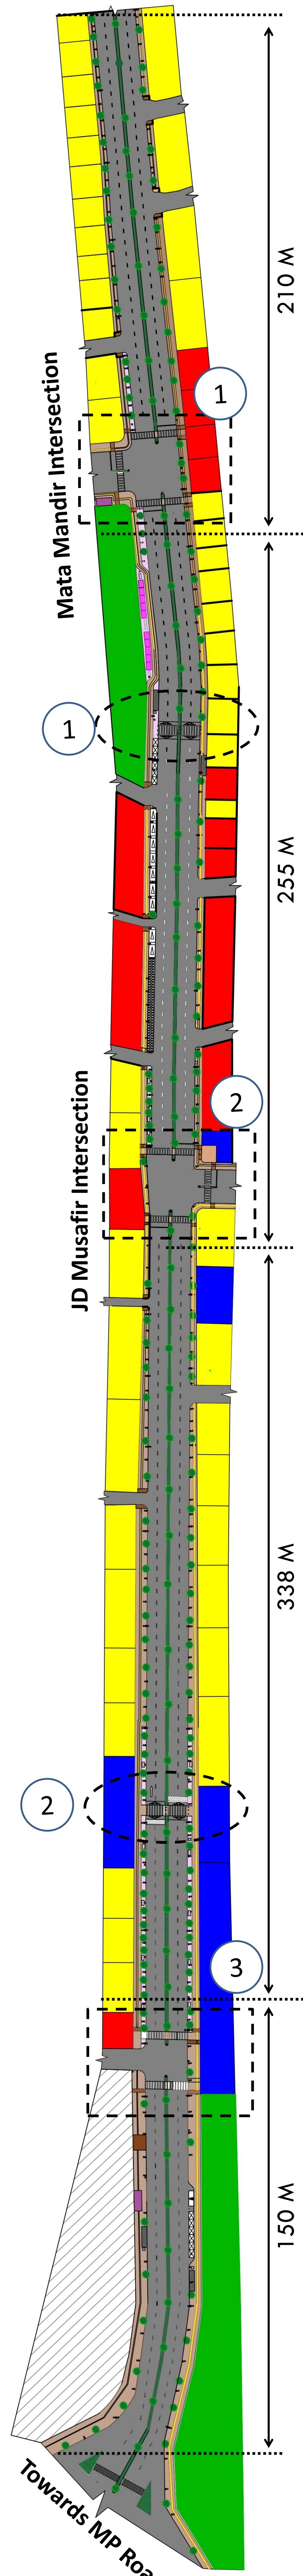

KEY MAP

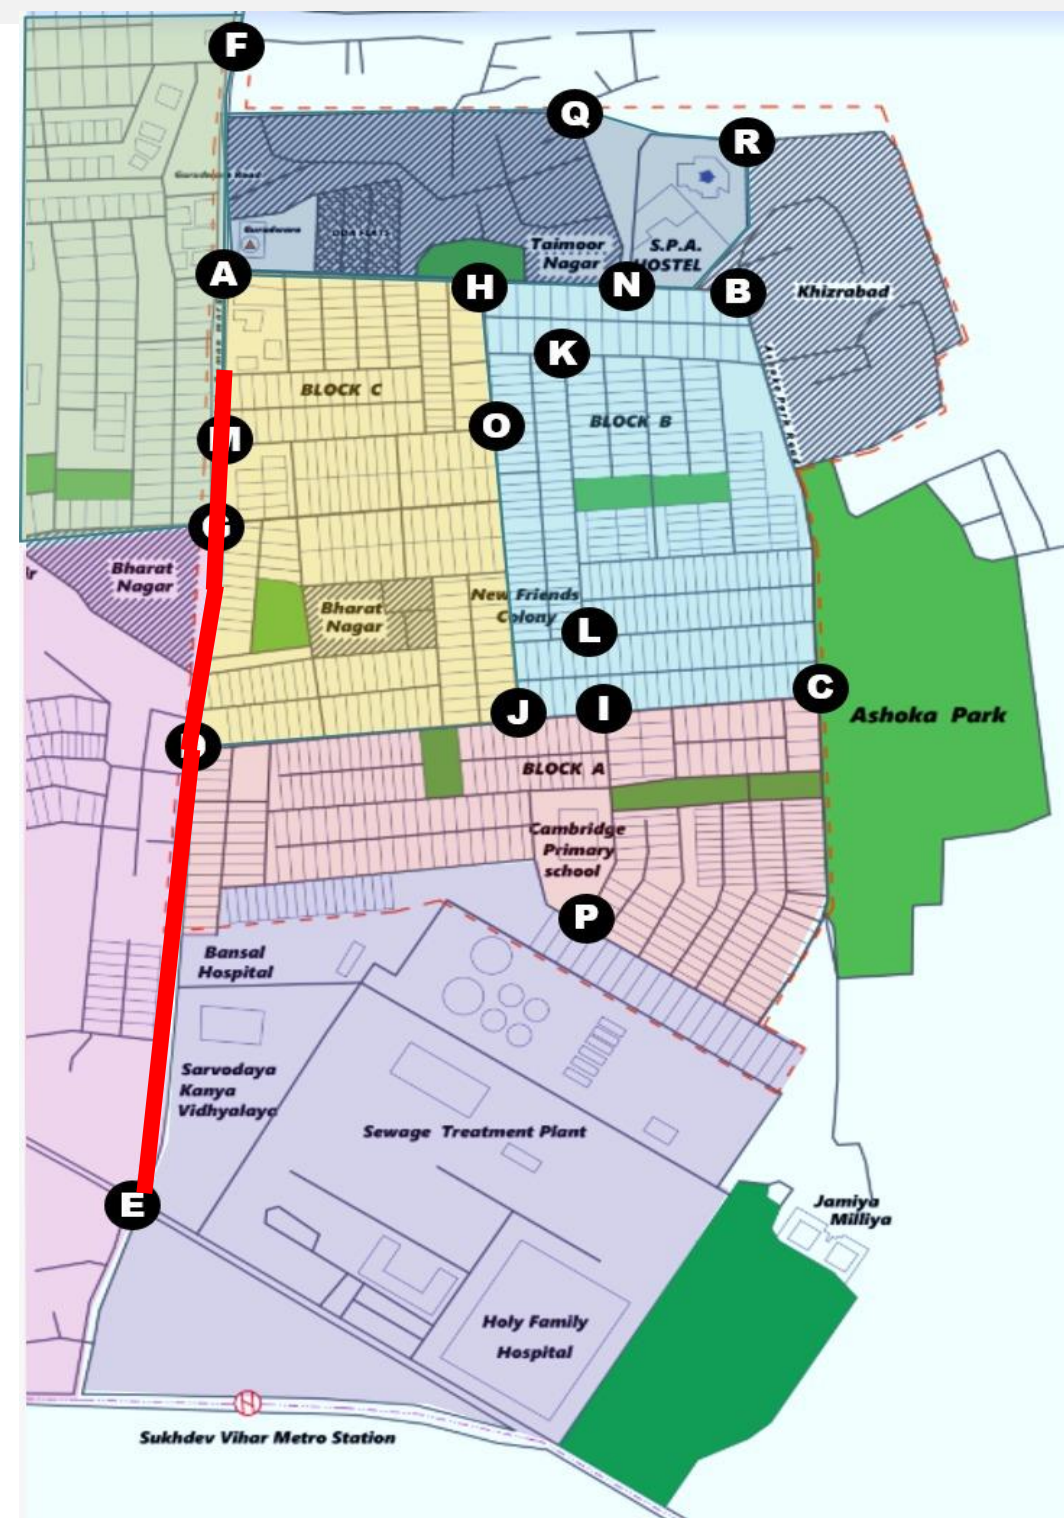

LEGEND

- Residential
- Commercial
- Public-Semi Public
- Open Spaces
- Carriageway
- Footpath
- Median
- Multi Functional Zone
- Major Intersections
- Mid Block Crossings

About the Road

Location Code: **A to E**
Road Name: **CV RAMAN MARG**
Road Type: **Sub-Arterial**
Average ROW: **22.9 m**

SCALE:

GROUP NAME:
CV RAMAN MARG
(Stretch 2)

STREET DESIGN

GROUP MEMBERS: SHEET NO. **1**
Aatish Kumar
Abhishek Luke
Arshiya Jain
Nulu Dheeresh
V. Manikanta




TOWARDS GURDWARA ROAD

Key Elements:


ROW: 21.2m – 24.5m

- 1.2 m wide **Grilled median** is proposed with existing tree plantations.
- Footpath** width: 2.5m with tactile paving to provide universal accessibility
- At entrance of residential plots footpaths have been replaced with **ramps**.
- Public Amenities** : Pedestrian Street lights, dustbins, benches and grated tree plantations are provided on footpath and multi-functional zone
- Public toilet** – existing on footpath at Mata Mandir Intersection
- Urban Utilities** located underground and in some cases over ground in a proper manner.
- Signages and Road markings as per IRC guidelines.
- Turning Radius** at Mata Mandir Intersection: 3m


EXISTING

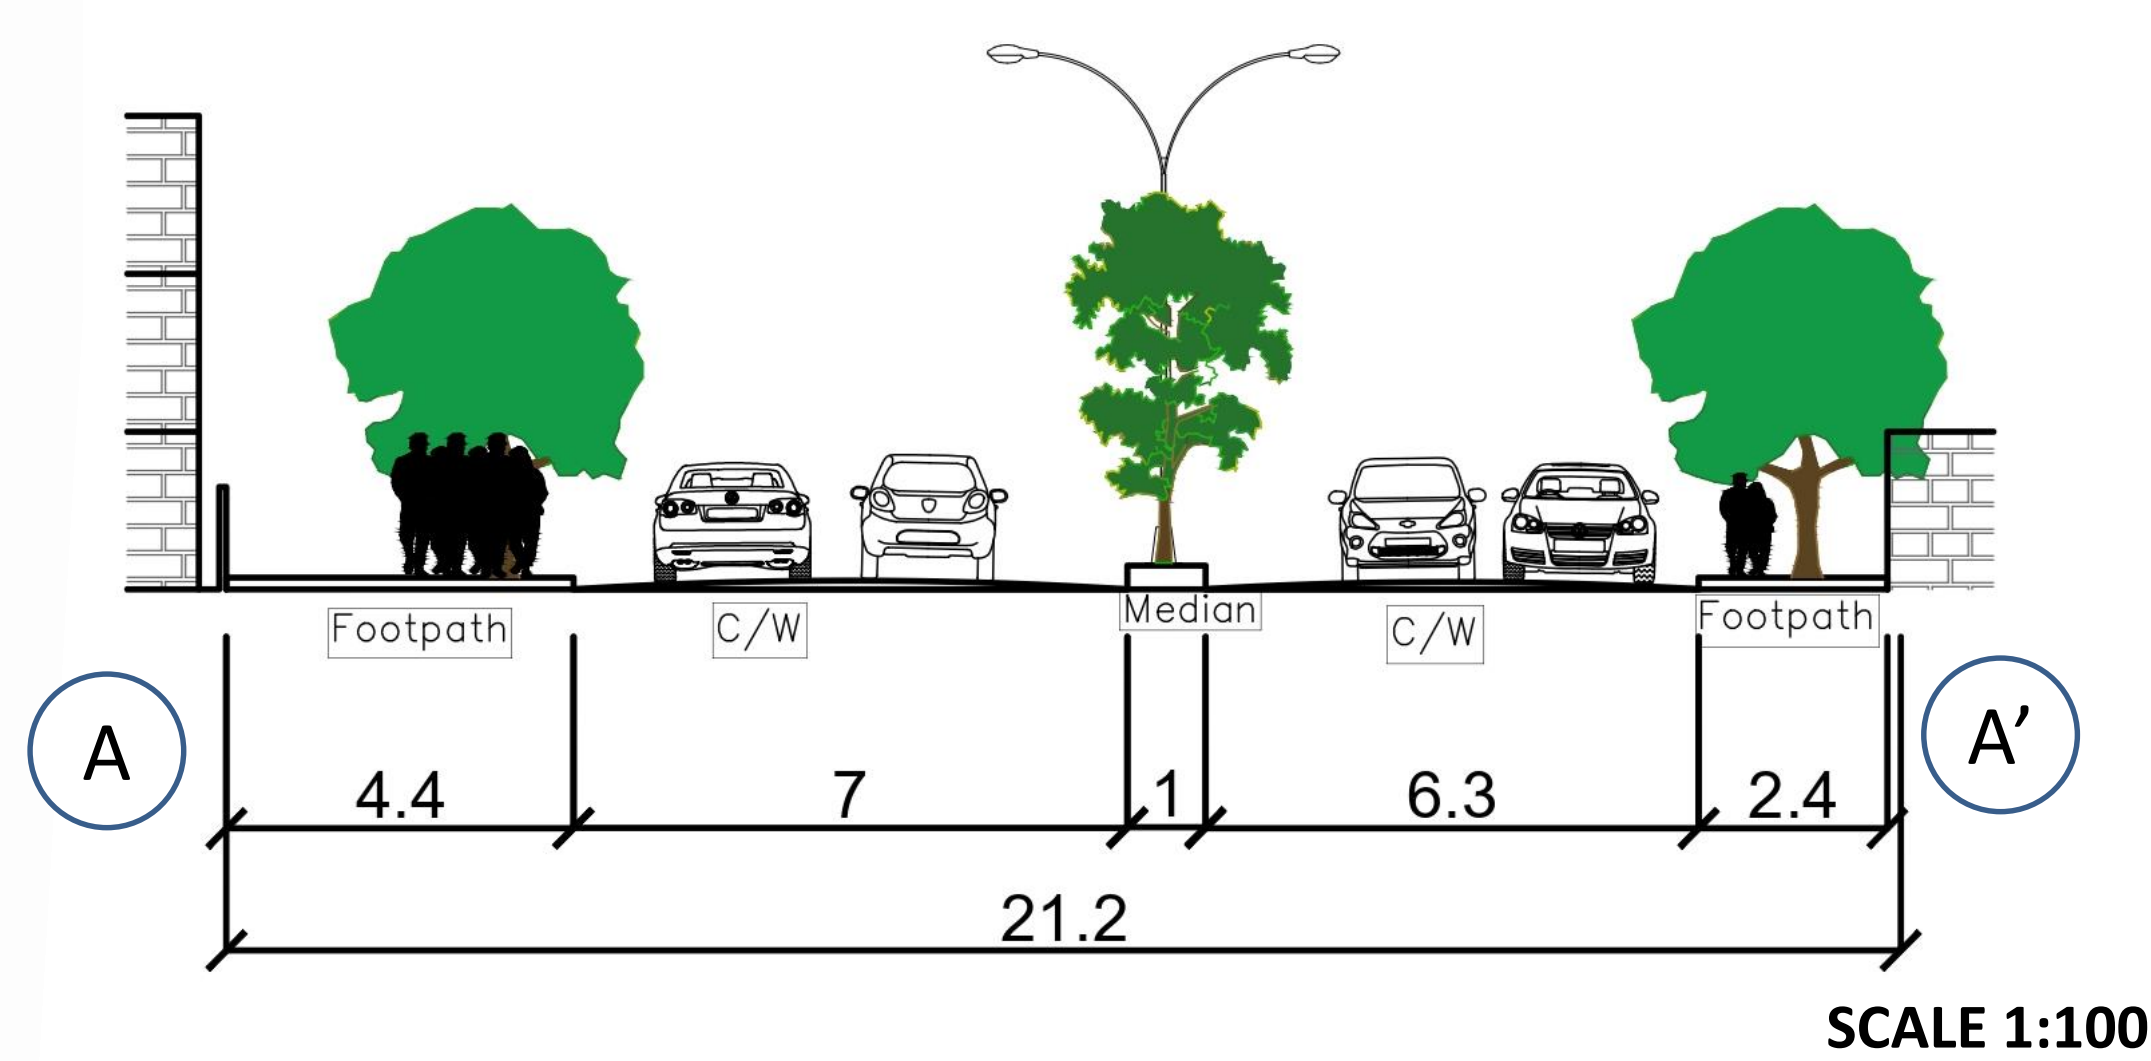


PROPOSED

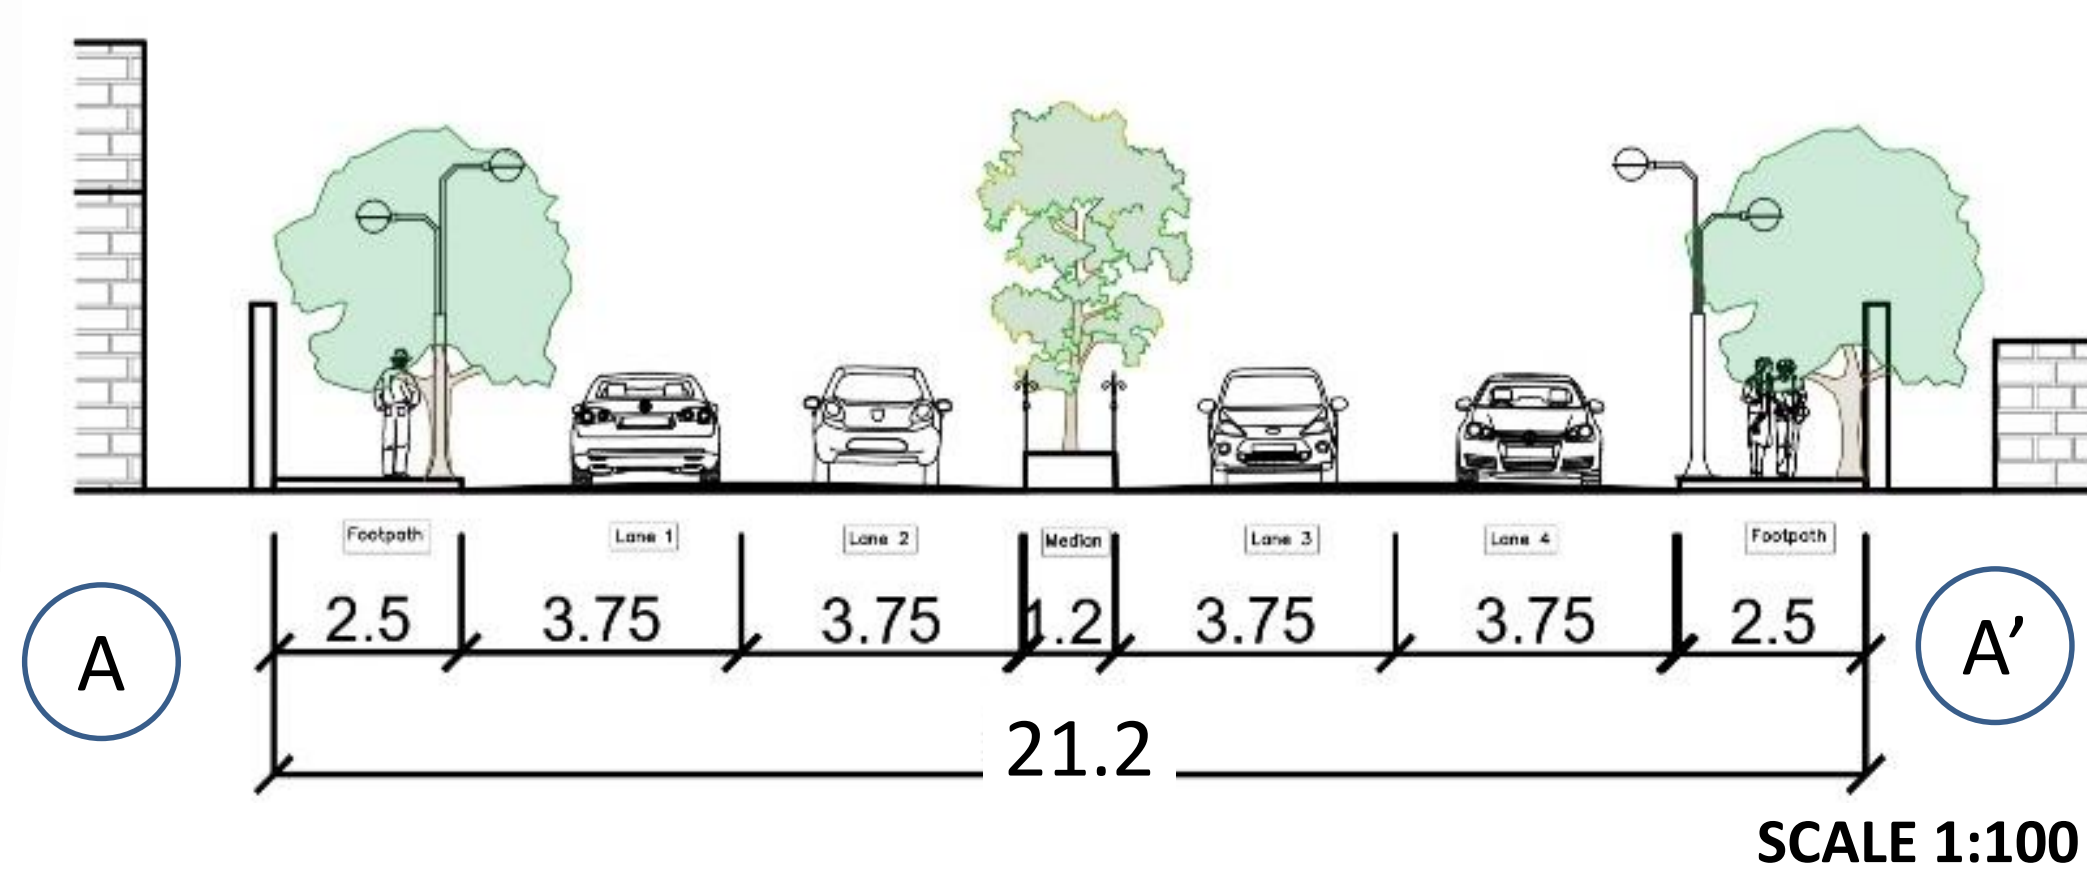


EXISTING

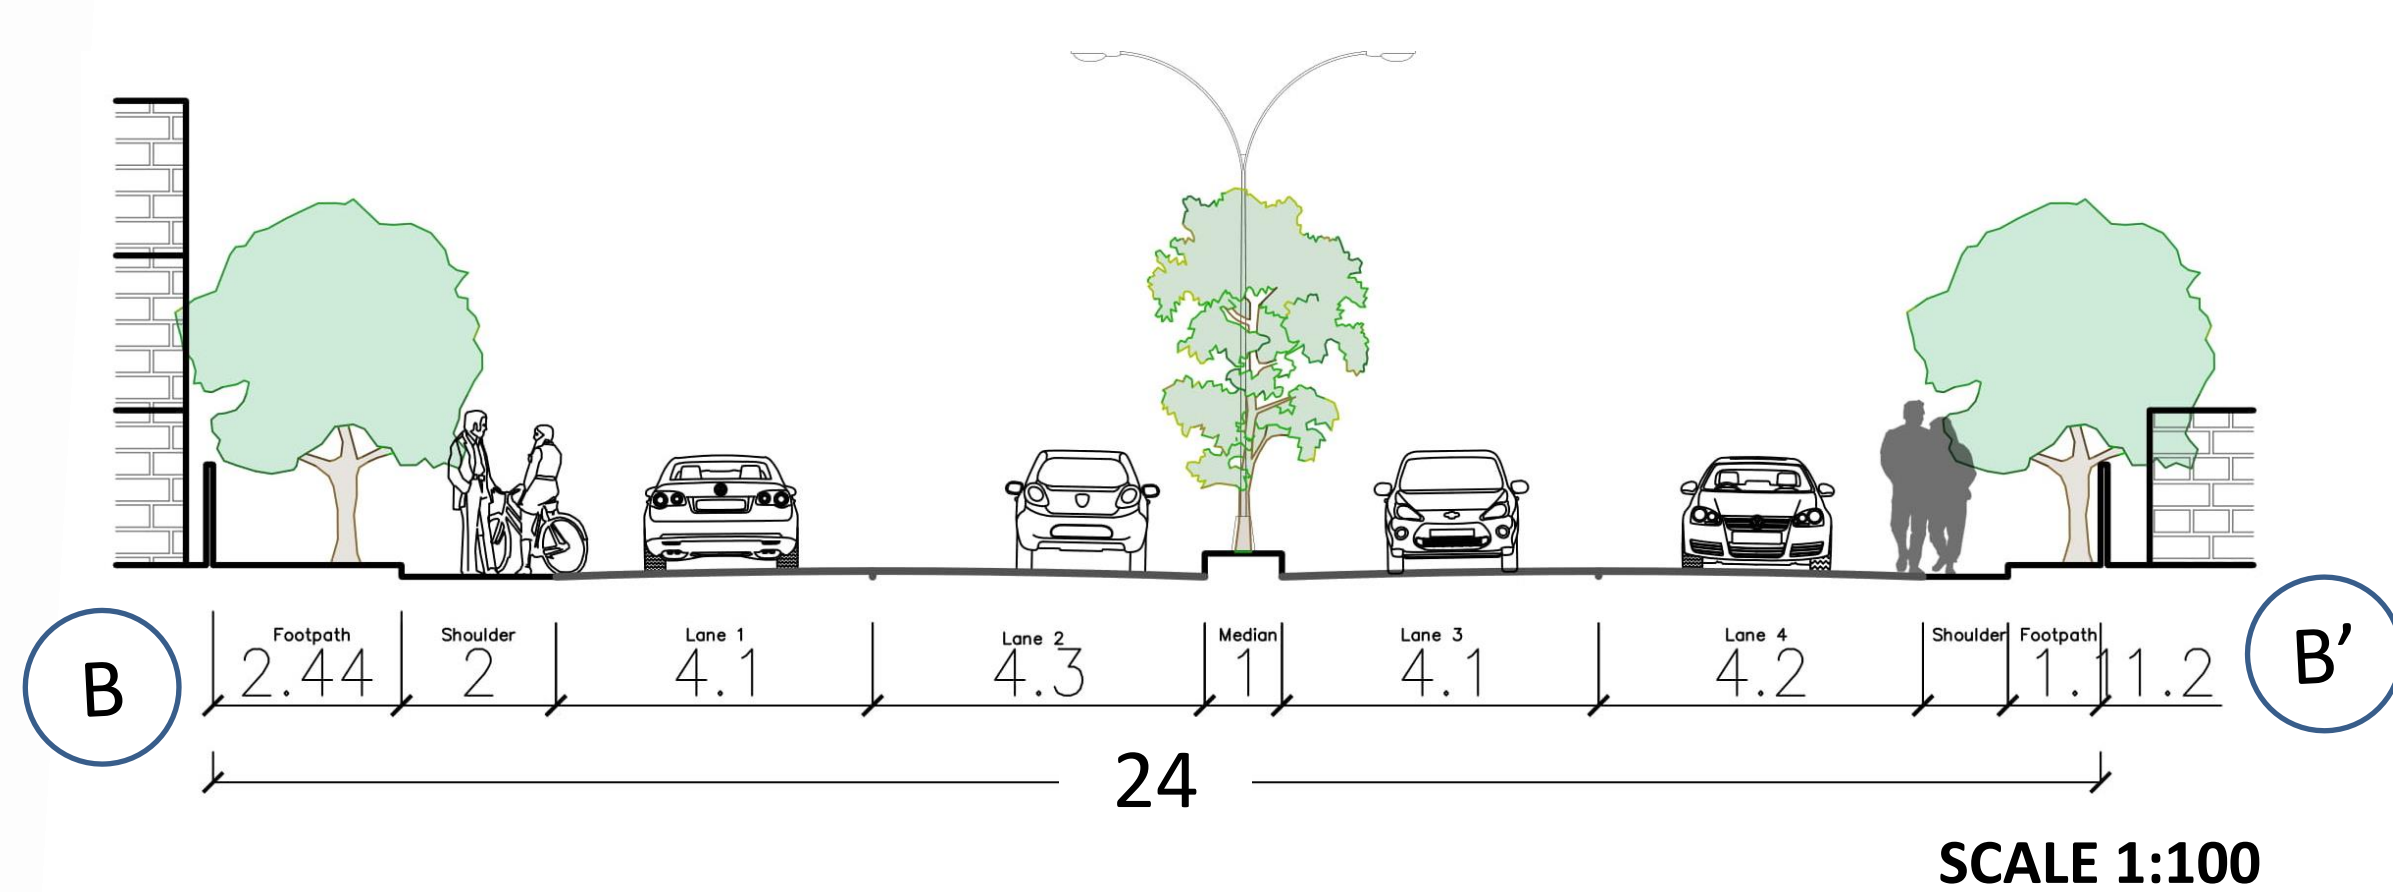

PROPOSED

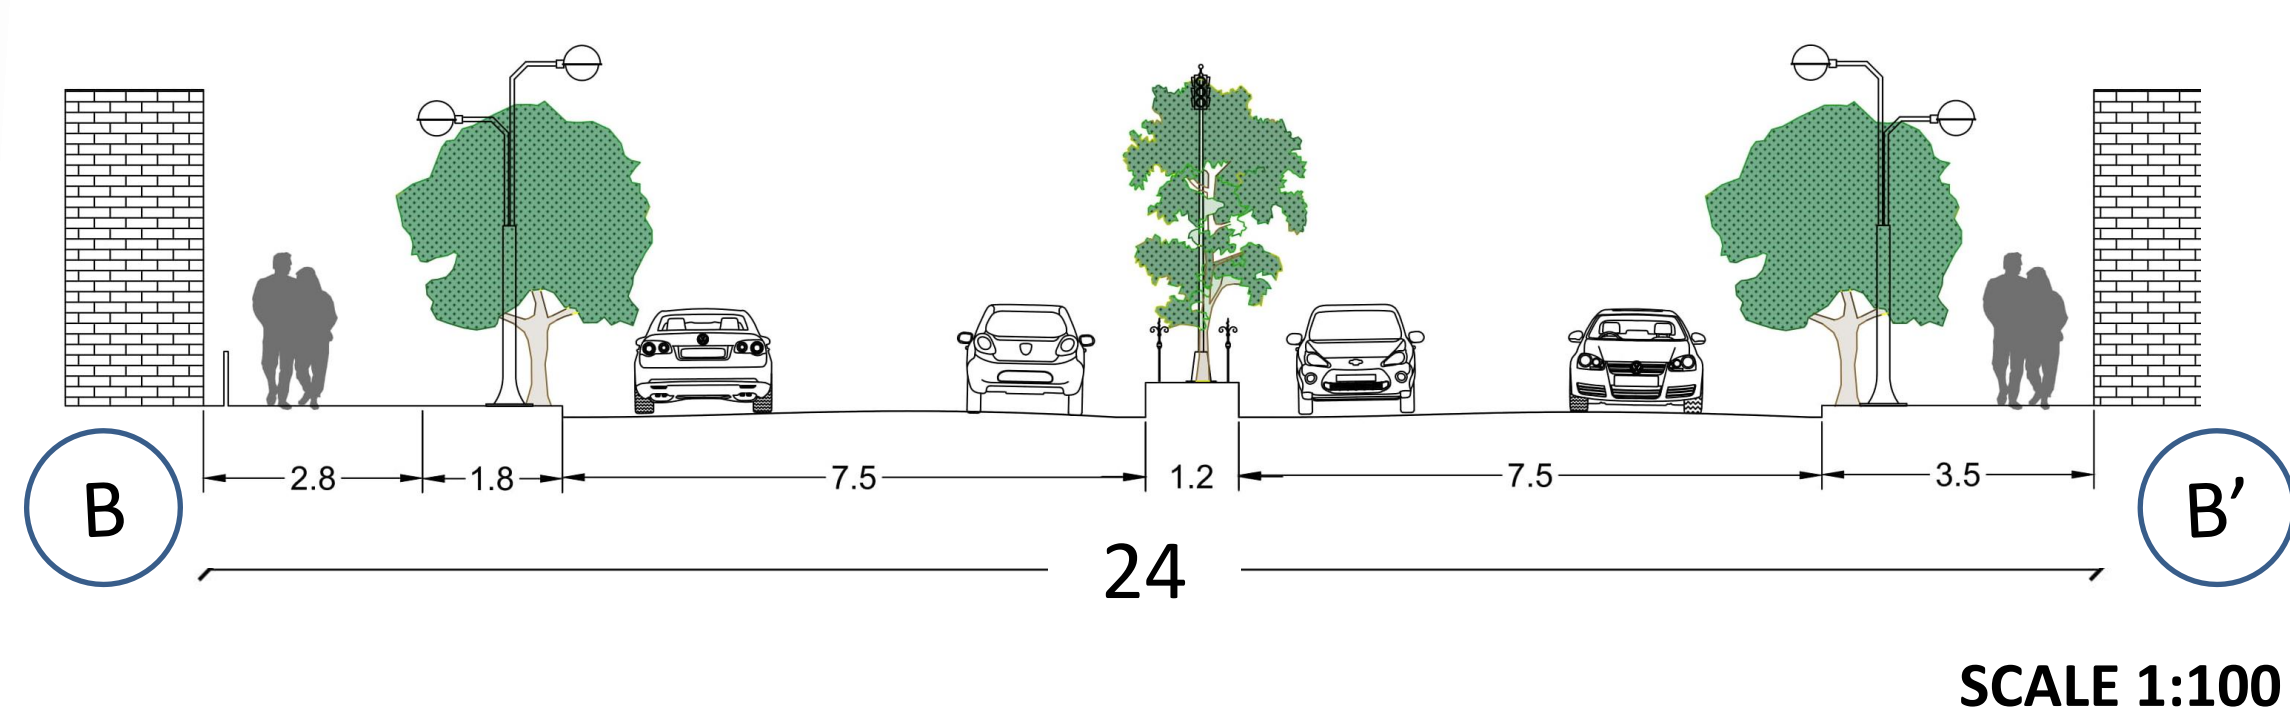

PROPOSED: Mata Mandir Road

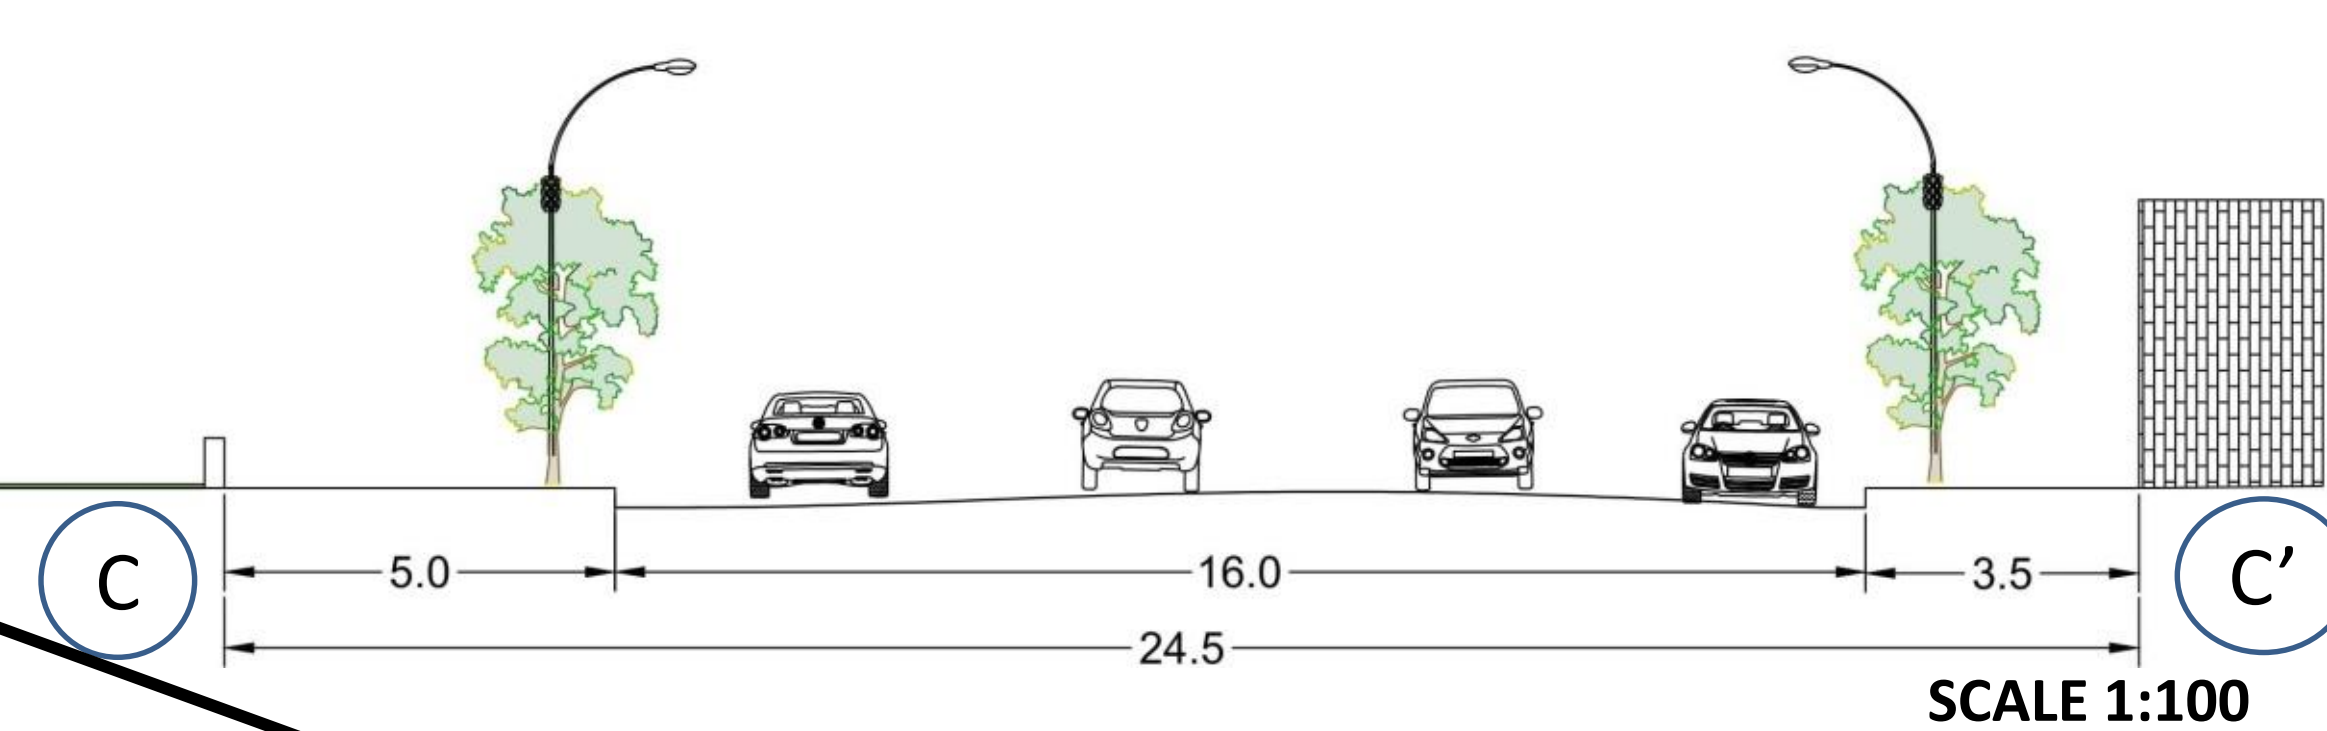


MULTI FUNCTIONAL ZONE
31M

SCALE 1:250

TOWARDS BHARAT NAGAR



VIEW1: Ramps at Intersections
Bollards at the turning to avoid traffic on footpath

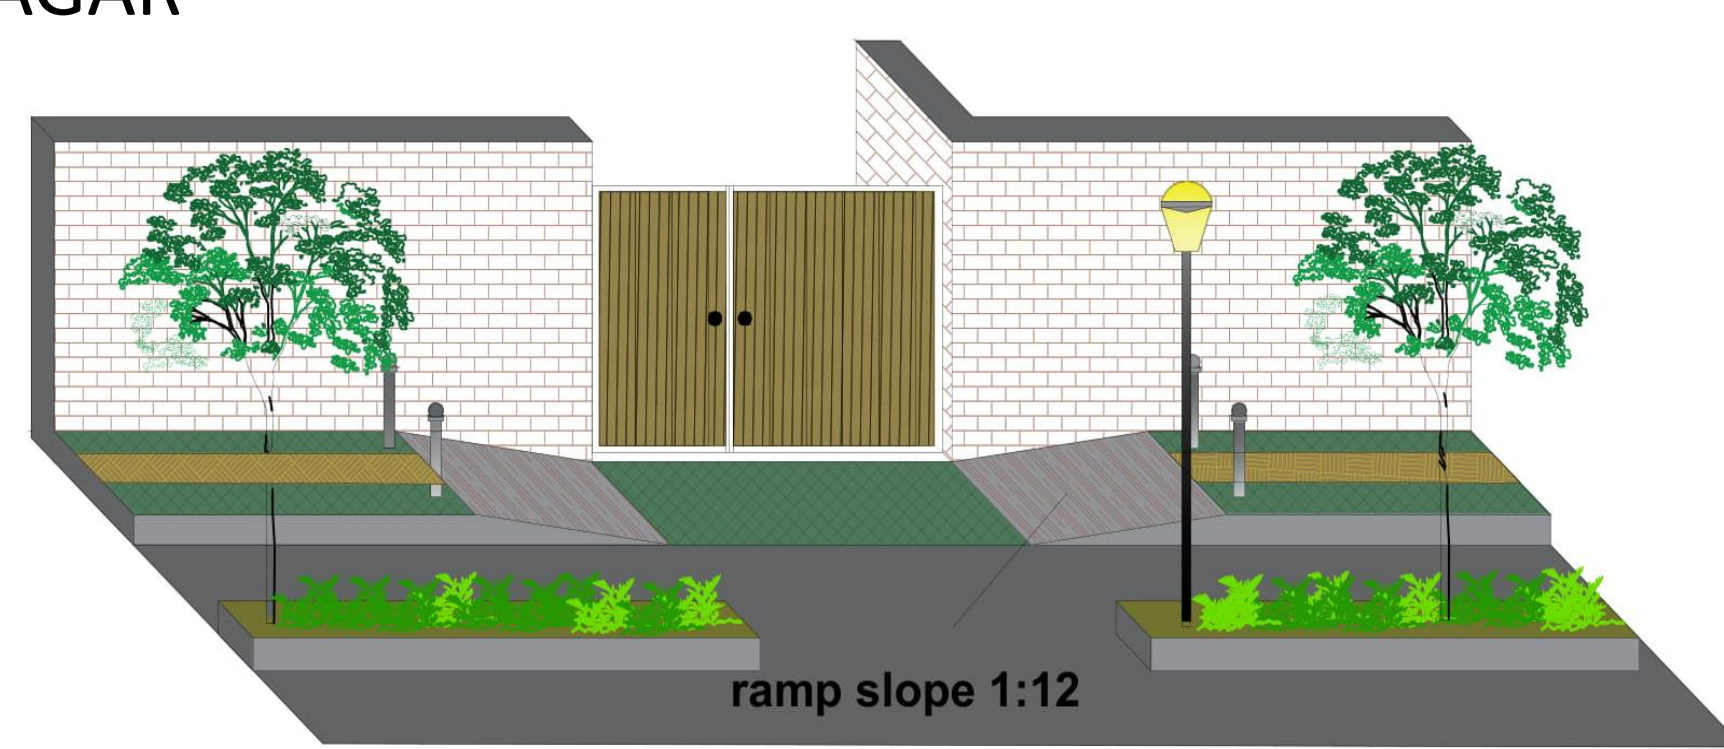


Ramps in front of Residence gates
ramp slope 1:12



VIEW2: 1.2m wide Refuge Islands for physically handicapped with Grilled median to discourage Jaywalking

KEY MAP

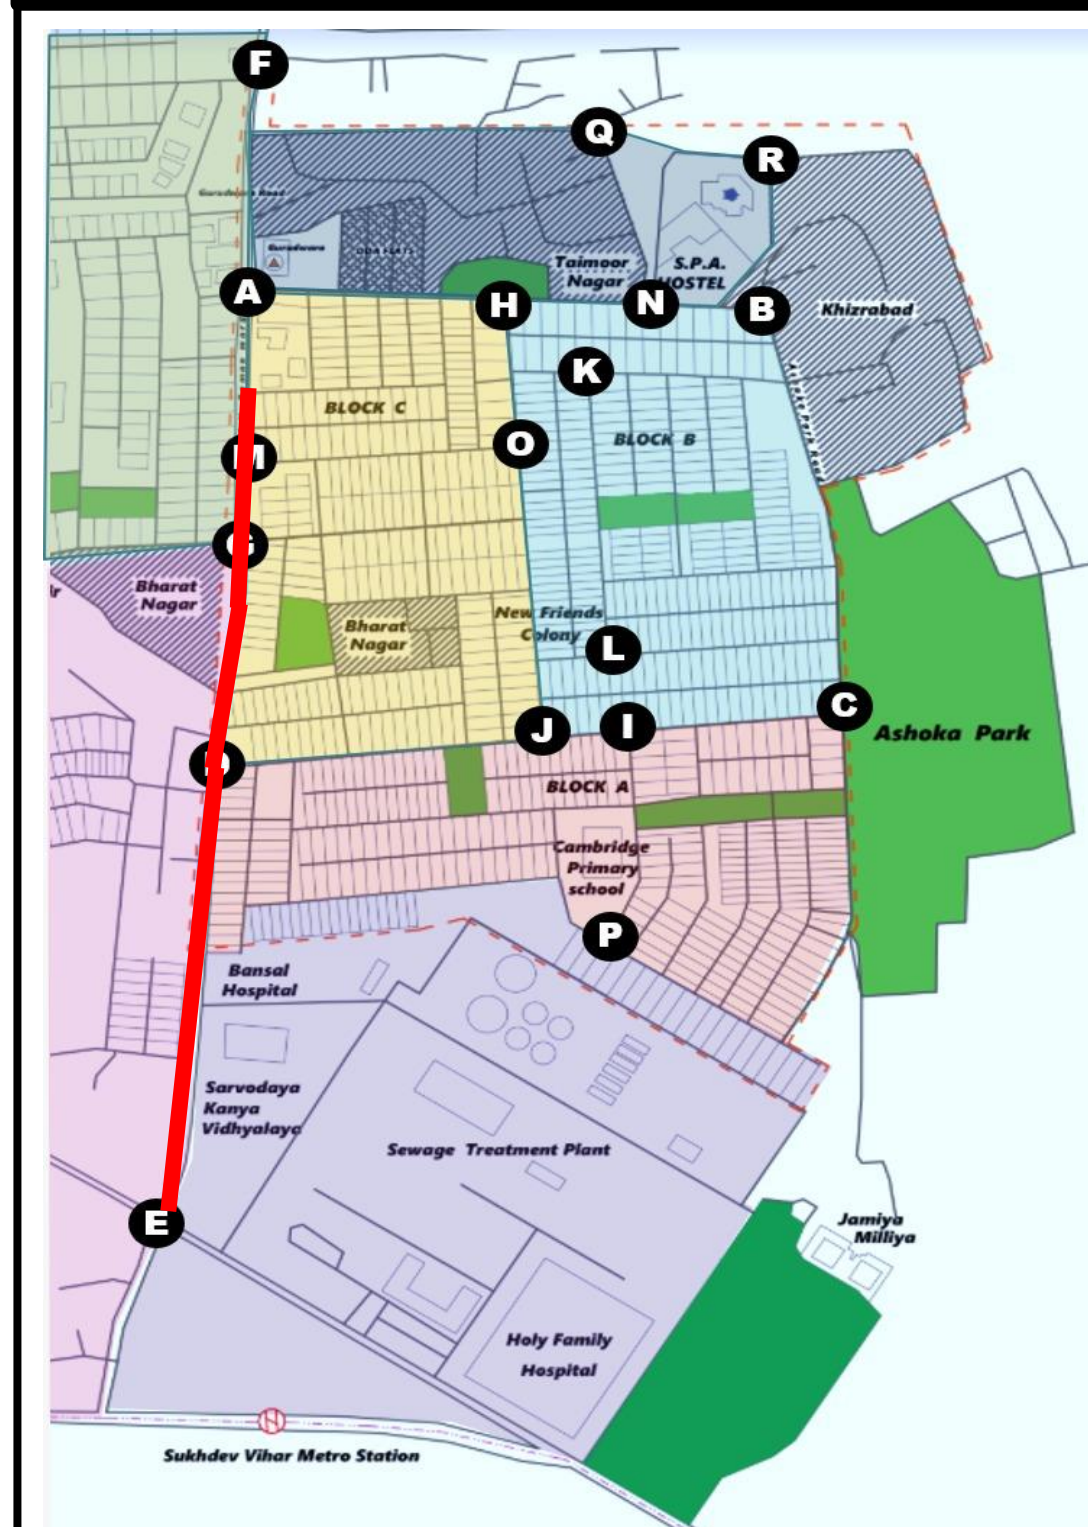

LEGEND

	Residential
	Commercial
	Public-Semi Public
	Open Spaces
	Carriageway
	Footpath
	Median
	Multi Functional Zone
	Tactile Paving
	Kiosk
	Dustbin/ Trash unit
	Benches
	Public Toilet
	Hawkers
	Four wheeler Parking
	TSR
	Four wheeler Parking
	Bus Shelter
	Traffic signal
	Pedestrian only zone
	Stop sign
	Pedestrian Crossing ahead sign
	Intersection ahead sign
	No parking zone
	Bus stop
	TSR Stand
	Hospital ahead sign
	School ahead sign
	No Horn Zone
	E-Bike Stand
	Visitor Parking

Stretch length: 225m

GROUP NAME:
CV RAMAN MARG
(Stretch 2)

STREET DESIGN

GROUP MEMBERS: SHEET NO.

Aatish Kumar
Abhishek Luke
Arshiya Jain
Nulu Dheeresh
V. Manikanta


2



DISTANCE BETWEEN JD MUSAFIR CROSSING AND MID BLOCK CROSSING
250M



- 1.2 m wide Grilled median is proposed with existing tree plantations.
- **Footpath** width: 2m- 2.5m with tactile paving to provide universal accessibility
- Pedestrian -Street lights, dustbins, benches and grated tree plantations are provided on footpath or multi-functional zone
- **Mid block table top crossing for heavy pedestrian volume from school**, which is universally accessible.
- Urban Utilities located underground and in some cases over ground in a proper manner.
- Signages and road markings as per IRC guidelines.

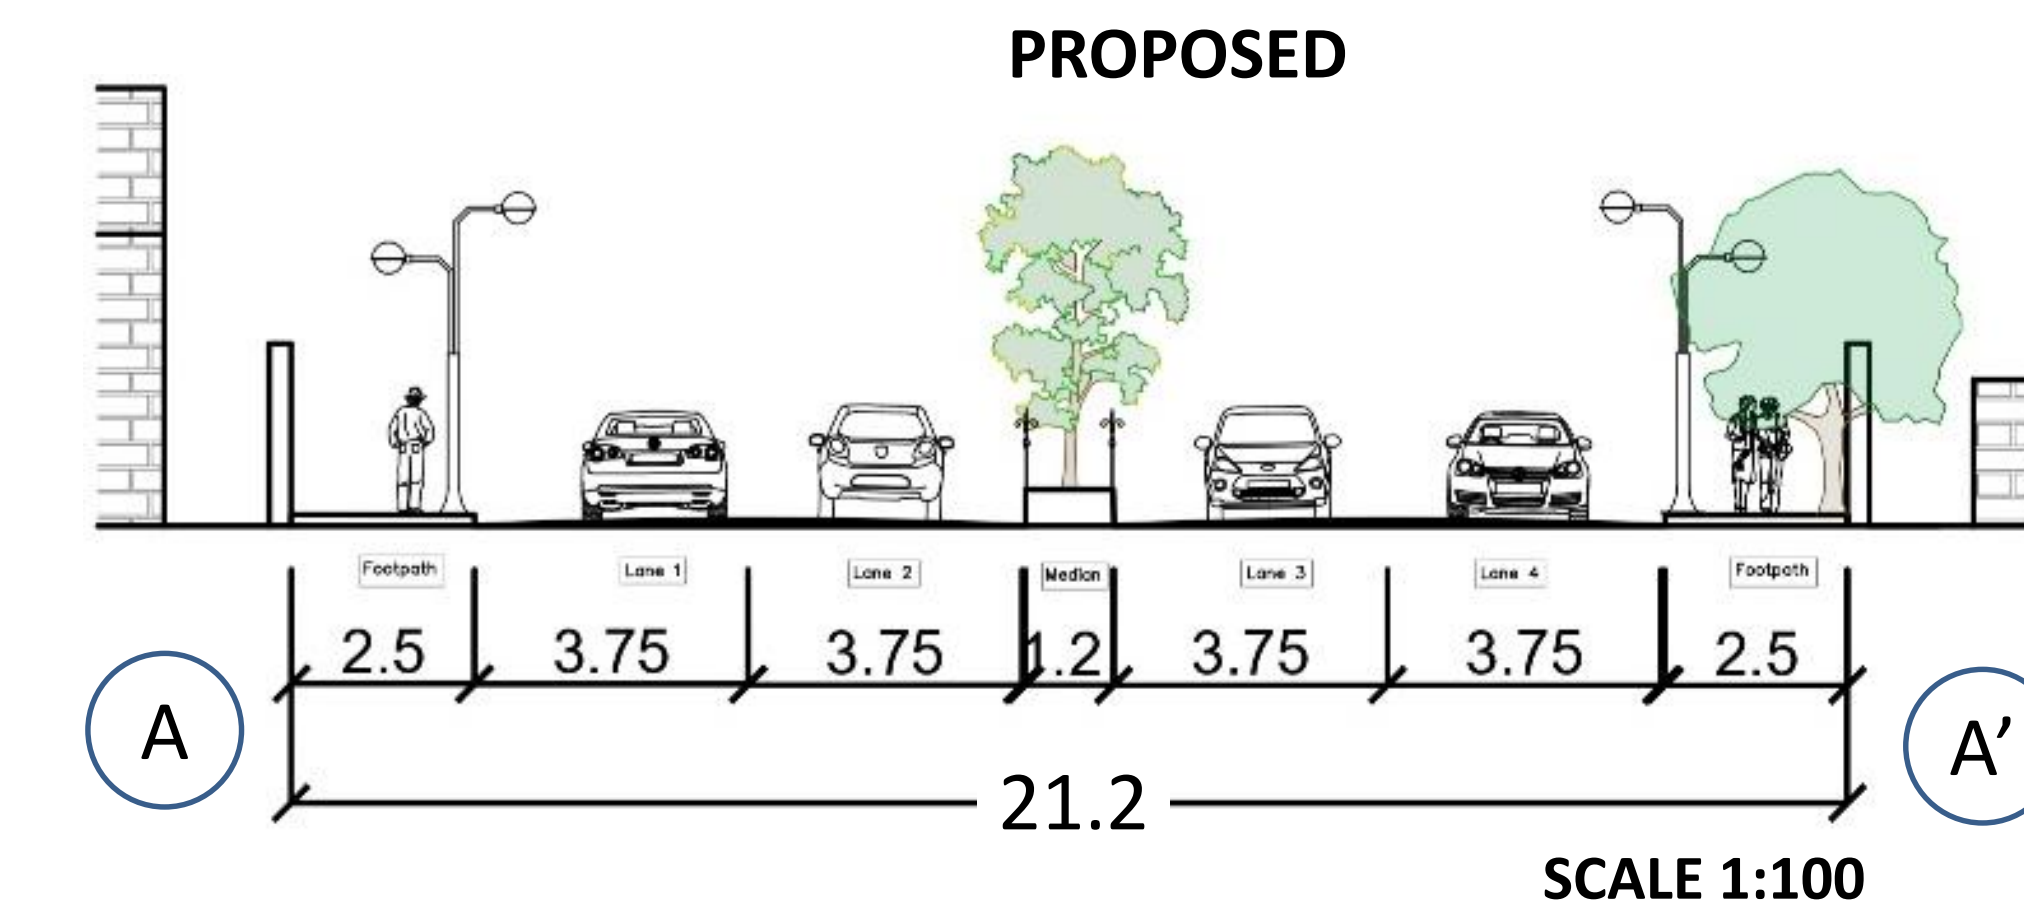



	Commercial
	Public-Semi Public
	Open Spaces
	Carriageway
	Footpath
	Median
	Multi Functional Zone
	Tactile Paving
	Kiosk
	Dustbin/ Trash unit
	Benches
	Public Toilet
	Hawkers
	Four wheeler Parking
	TSR
	Four wheeler Parking
	Bus Shelter
	Traffic signal
	Pedestrian only zone
	Stop sign
	Pedestrian Crossing ahead sign
	Intersection ahead sign
	No parking zone
	Bus stop
	TSR Stand
	Hospital ahead sign
	School ahead sign
	No Horn Zone
	E-Bike Stand
	Visitor Parking

STREET DESIGN

Aatish Kumar
Abhishek Luke
Arshiya Jain
Nulu Dheeresh
V. Manikanta

4

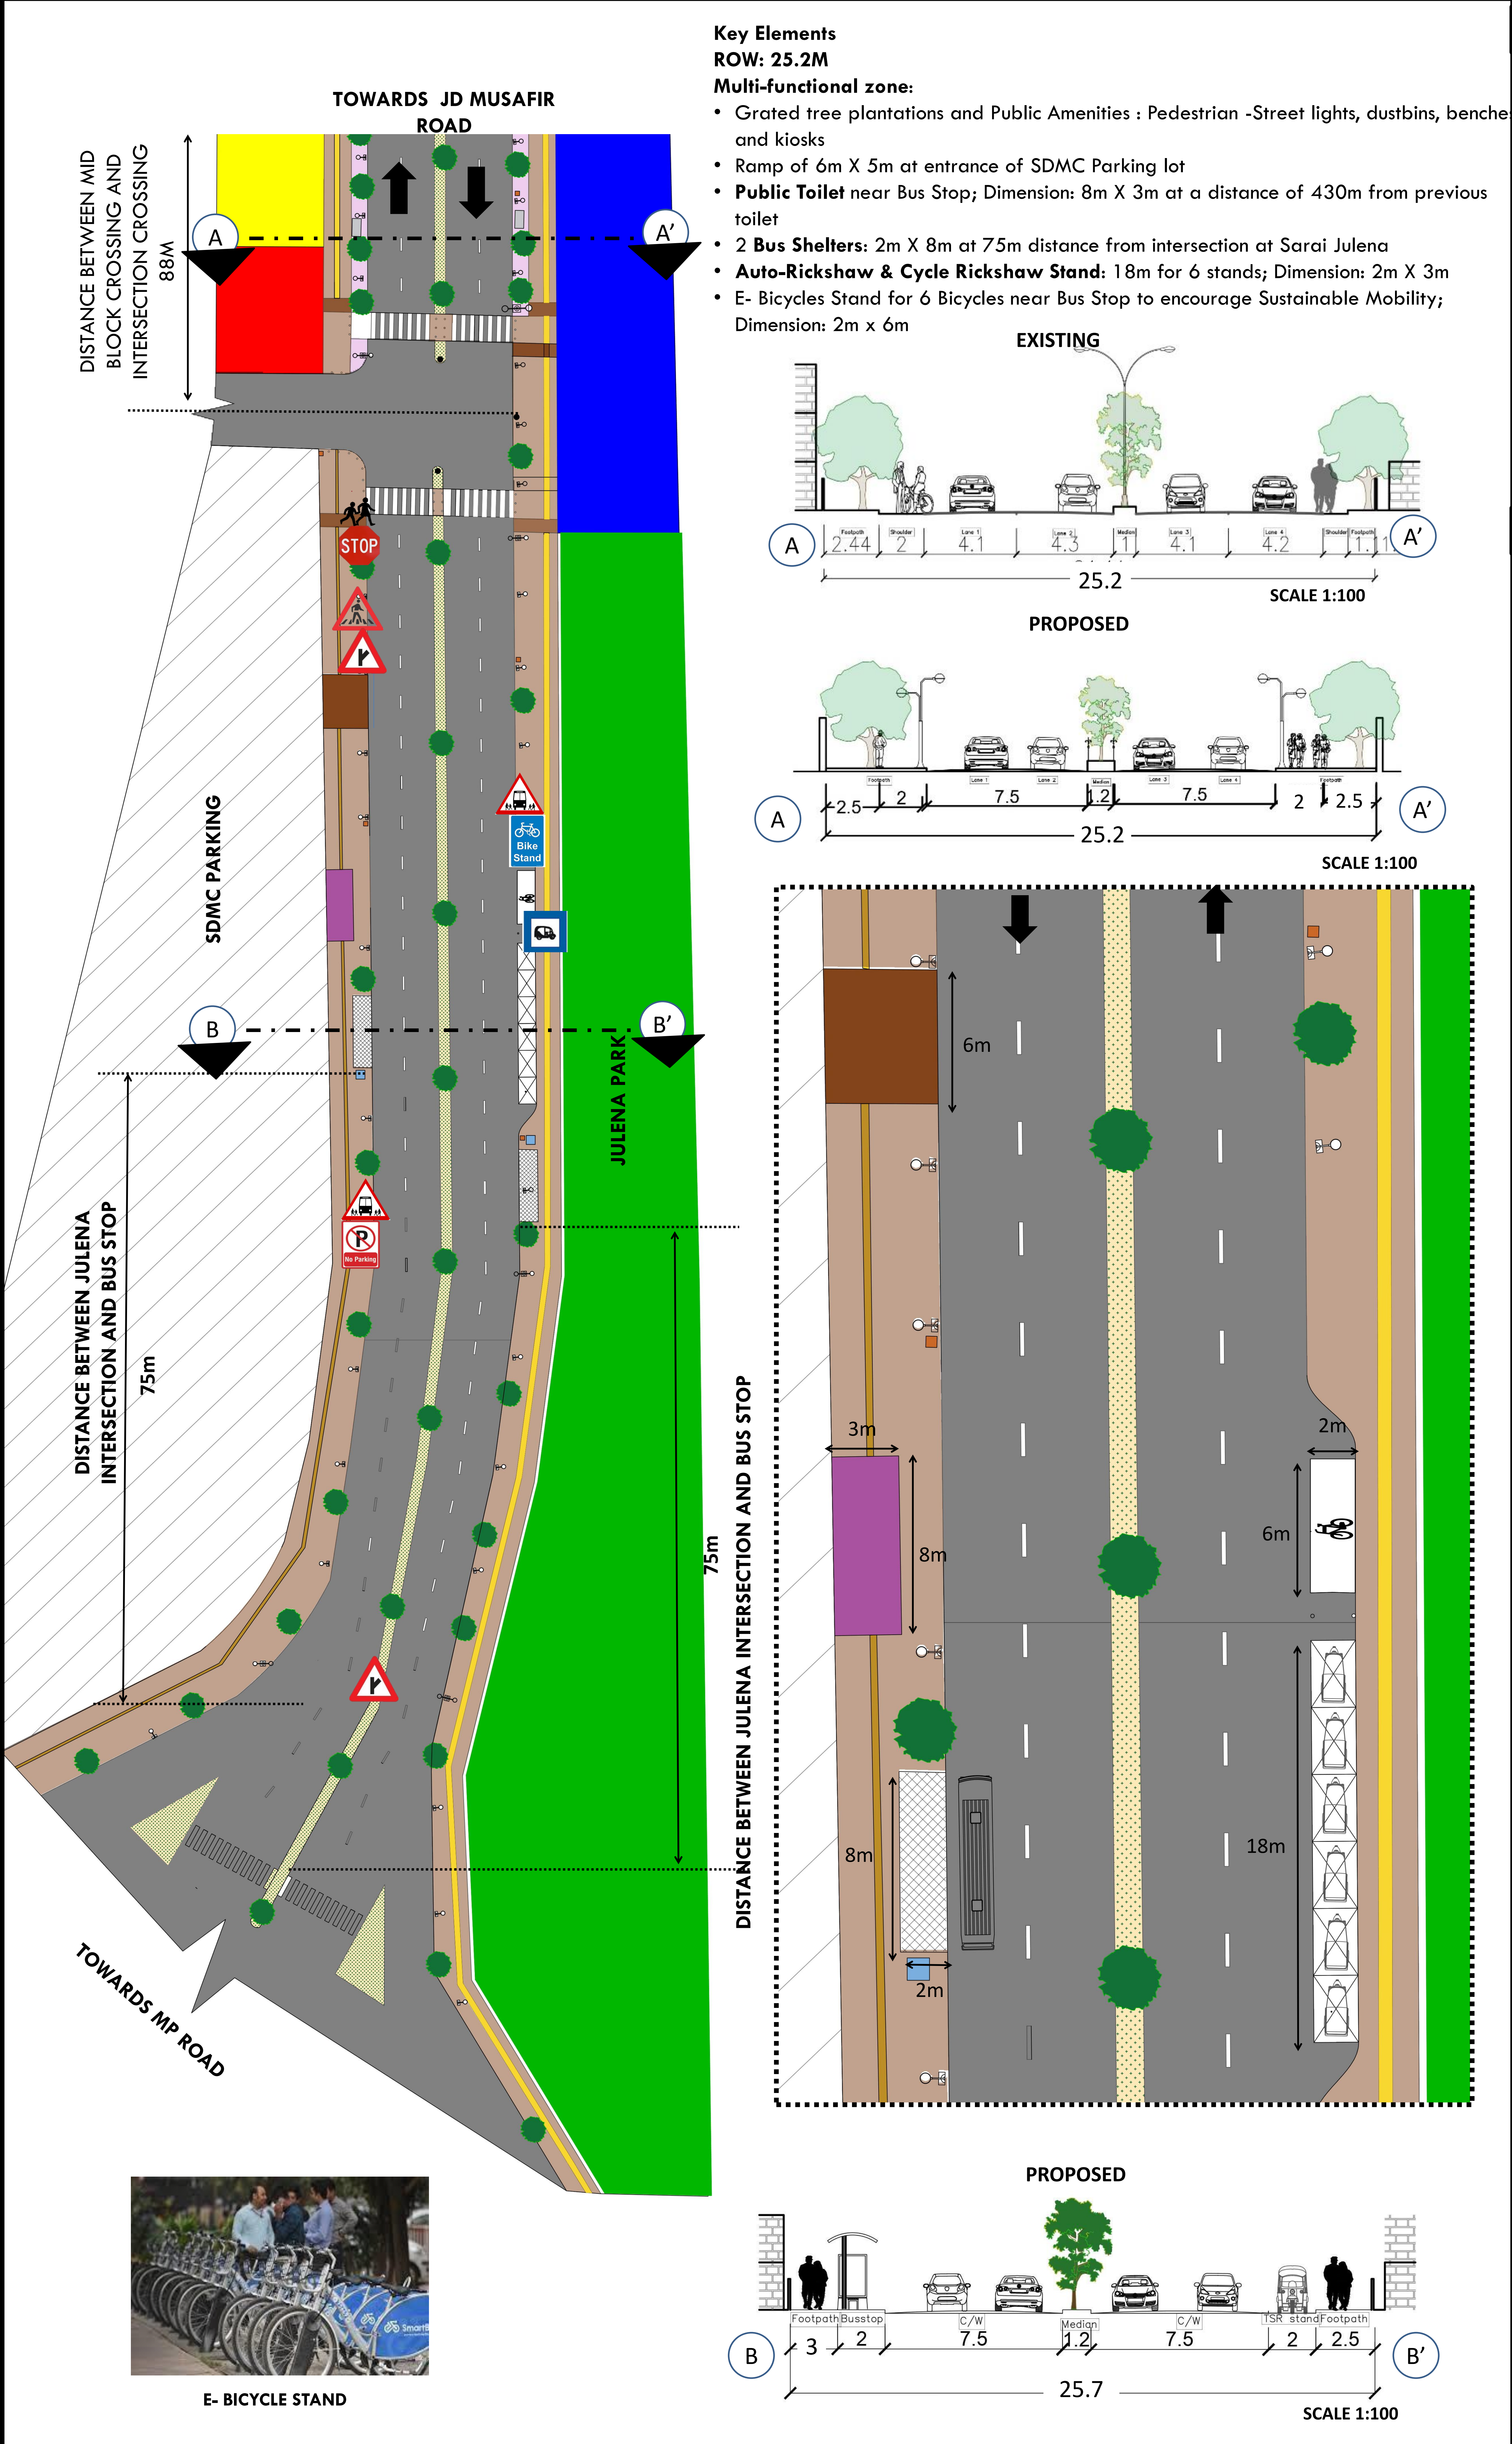

KEY MAP

LEGEND

	Residential
	Commercial
	Public-Semi Public
	Open Spaces
	Carriageway
	Footpath
	Median
	Multi Functional Zone
	Tactile Paving
	Kiosk
	Dustbin/ Trash unit
	Benches
	Public Toilet
	Hawkers
	Four wheeler Parking
	TSR
	Four wheeler Parking
	Bus Shelter
	Traffic signal
	Pedestrian only zone
	Stop sign
	Pedestrian Crossing ahead sign
	Intersection ahead sign
	No parking zone
	Bus stop
	TSR Stand
	Hospital ahead sign
	School ahead sign
	No Horn Zone
	E-Bike Stand
	Visitor Parking

Stretch length: 150m

GROUP NAME:
CV RAMAN MARG
(Stretch 2)

STREET DESIGN

GROUP MEMBERS: SHEET NO.

Aatish Kumar	5
Abhishek Luke	
Arshiya Jain	
Nulu Dheeresh	
V. Manikanta	